


A-A Section

1:50

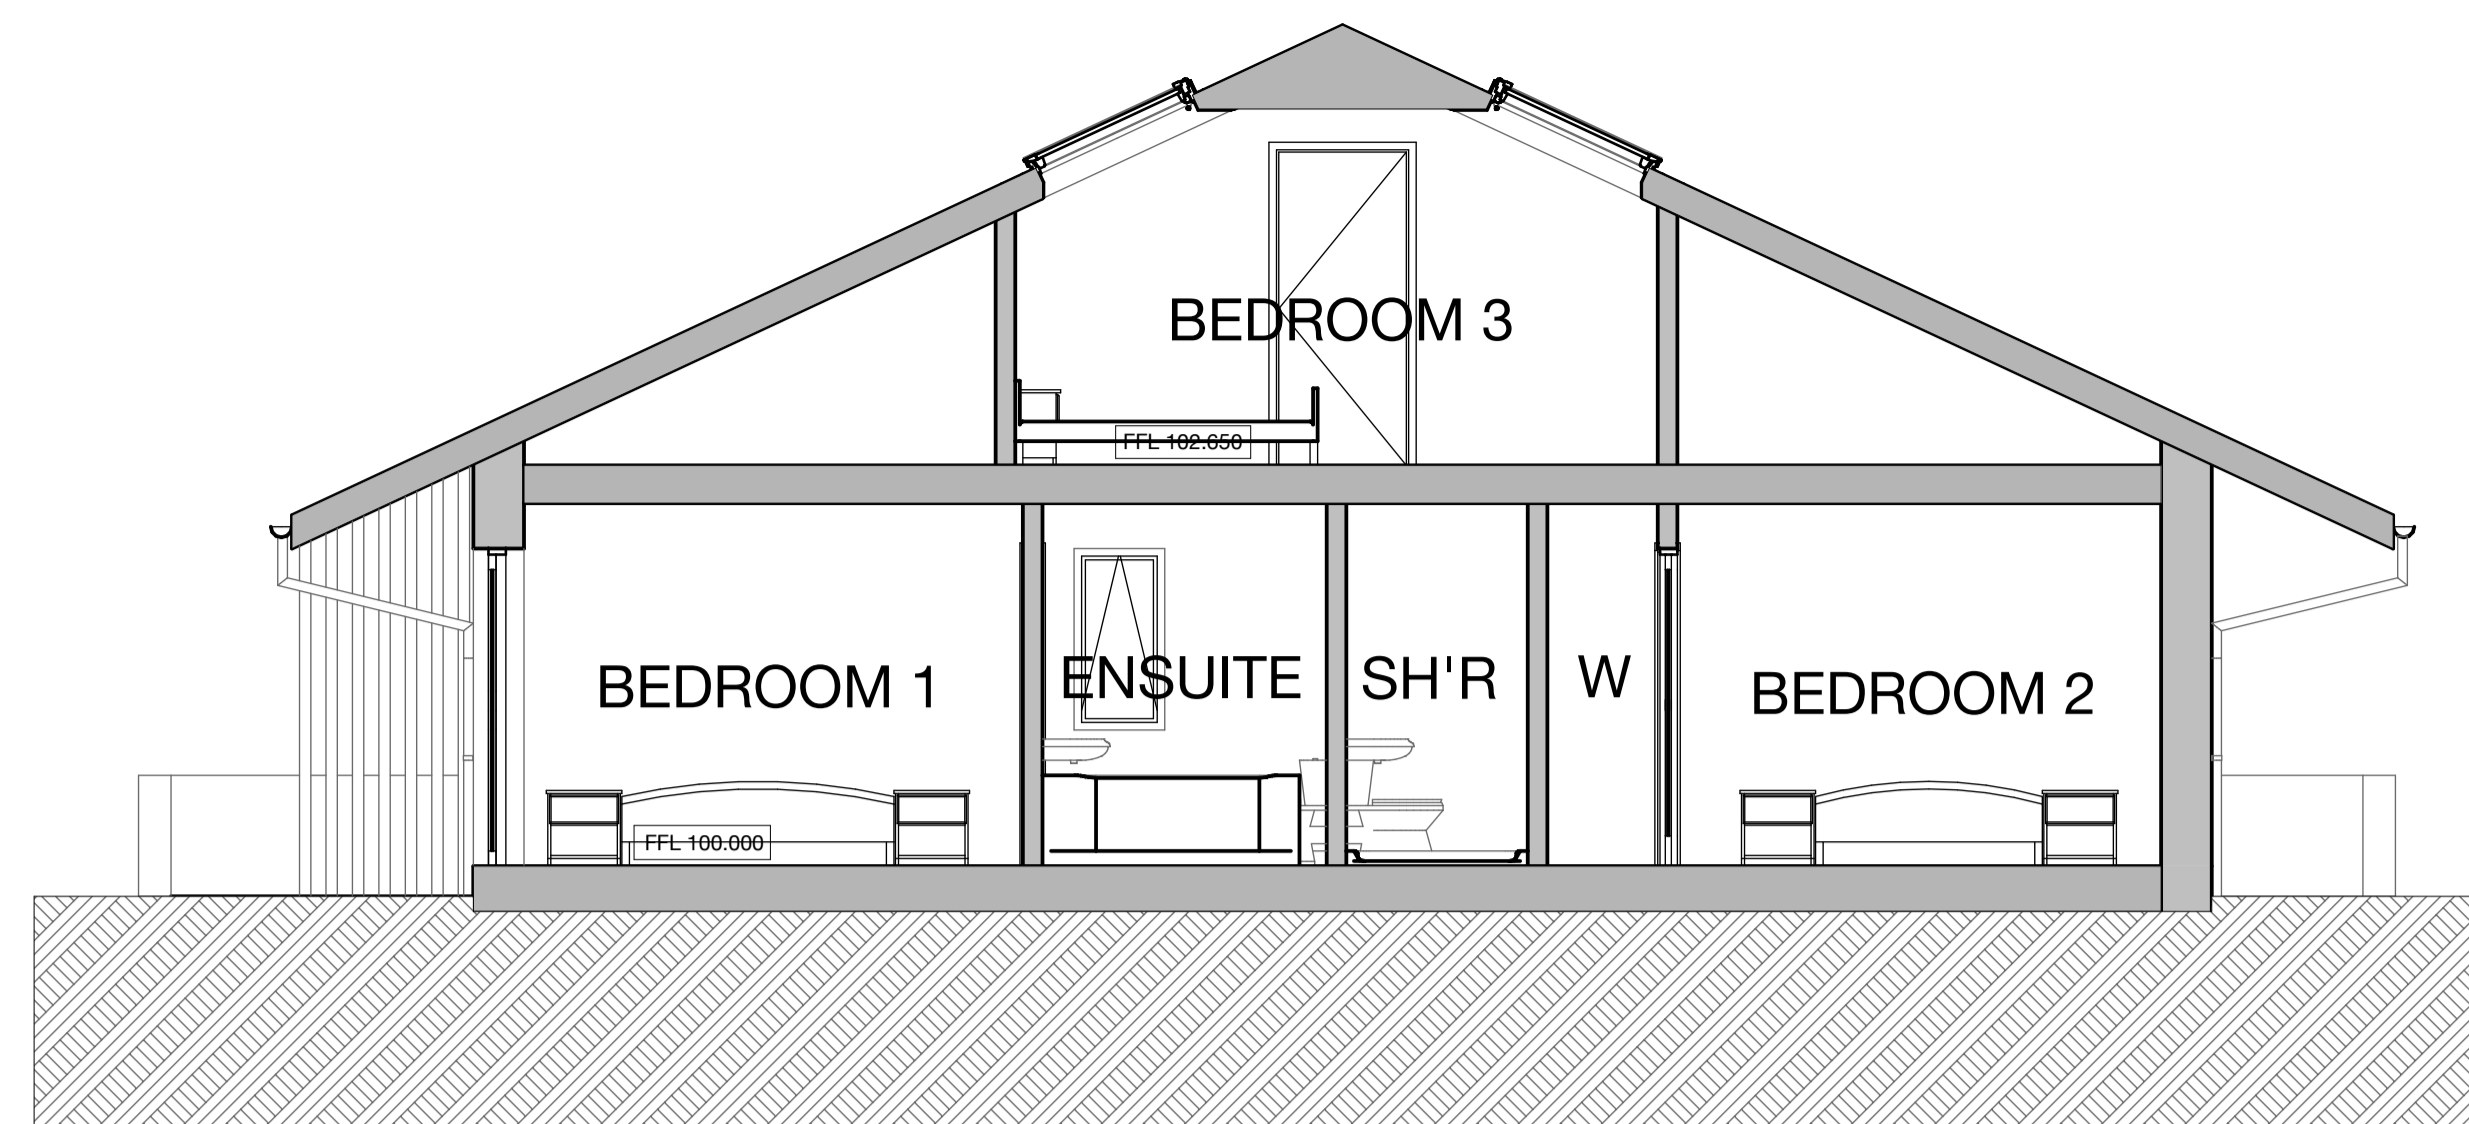


B-B Section

1:50


General notes

1. This document and its design content is the copyright © property of Penketh Millar Ltd. and may not be reproduced in any way without the permission of Penketh Millar Ltd. It shall be read in conjunction with all other associated project information including models, specifications, schedules and related consultants documents.
2. Do not scale from documents, written dimensions to take preference at all times.
3. All dimensions & levels to be checked on site prior to construction or fabrication of any elements. Immediately report any discrepancies, errors or omissions on this document to this office. If in doubt ASK.
4. All structural timbers to be tanalised or similar approved treatment.
5. All Dimensions in this document are structural dimensions and do not allow for thickness of finishes.

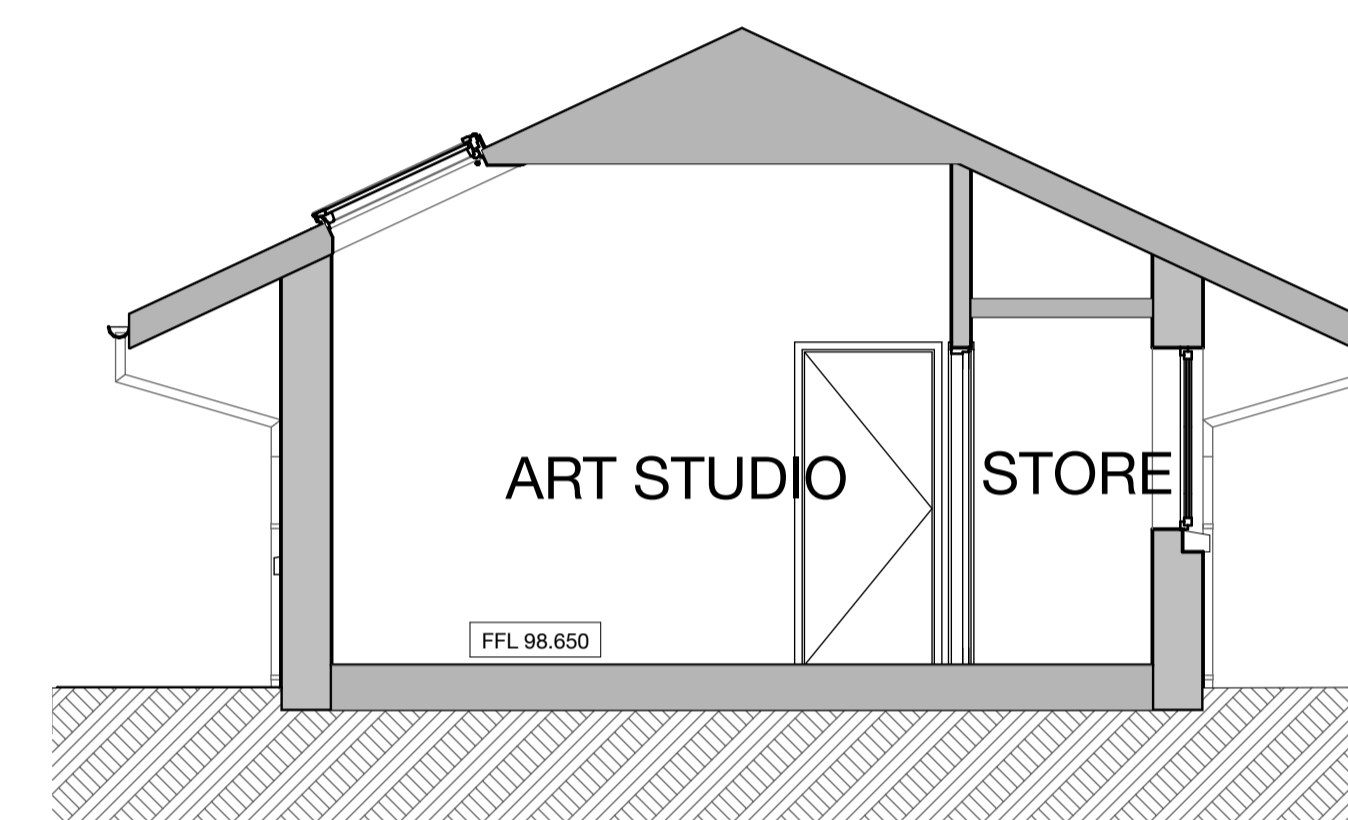


C-C Section

1:50

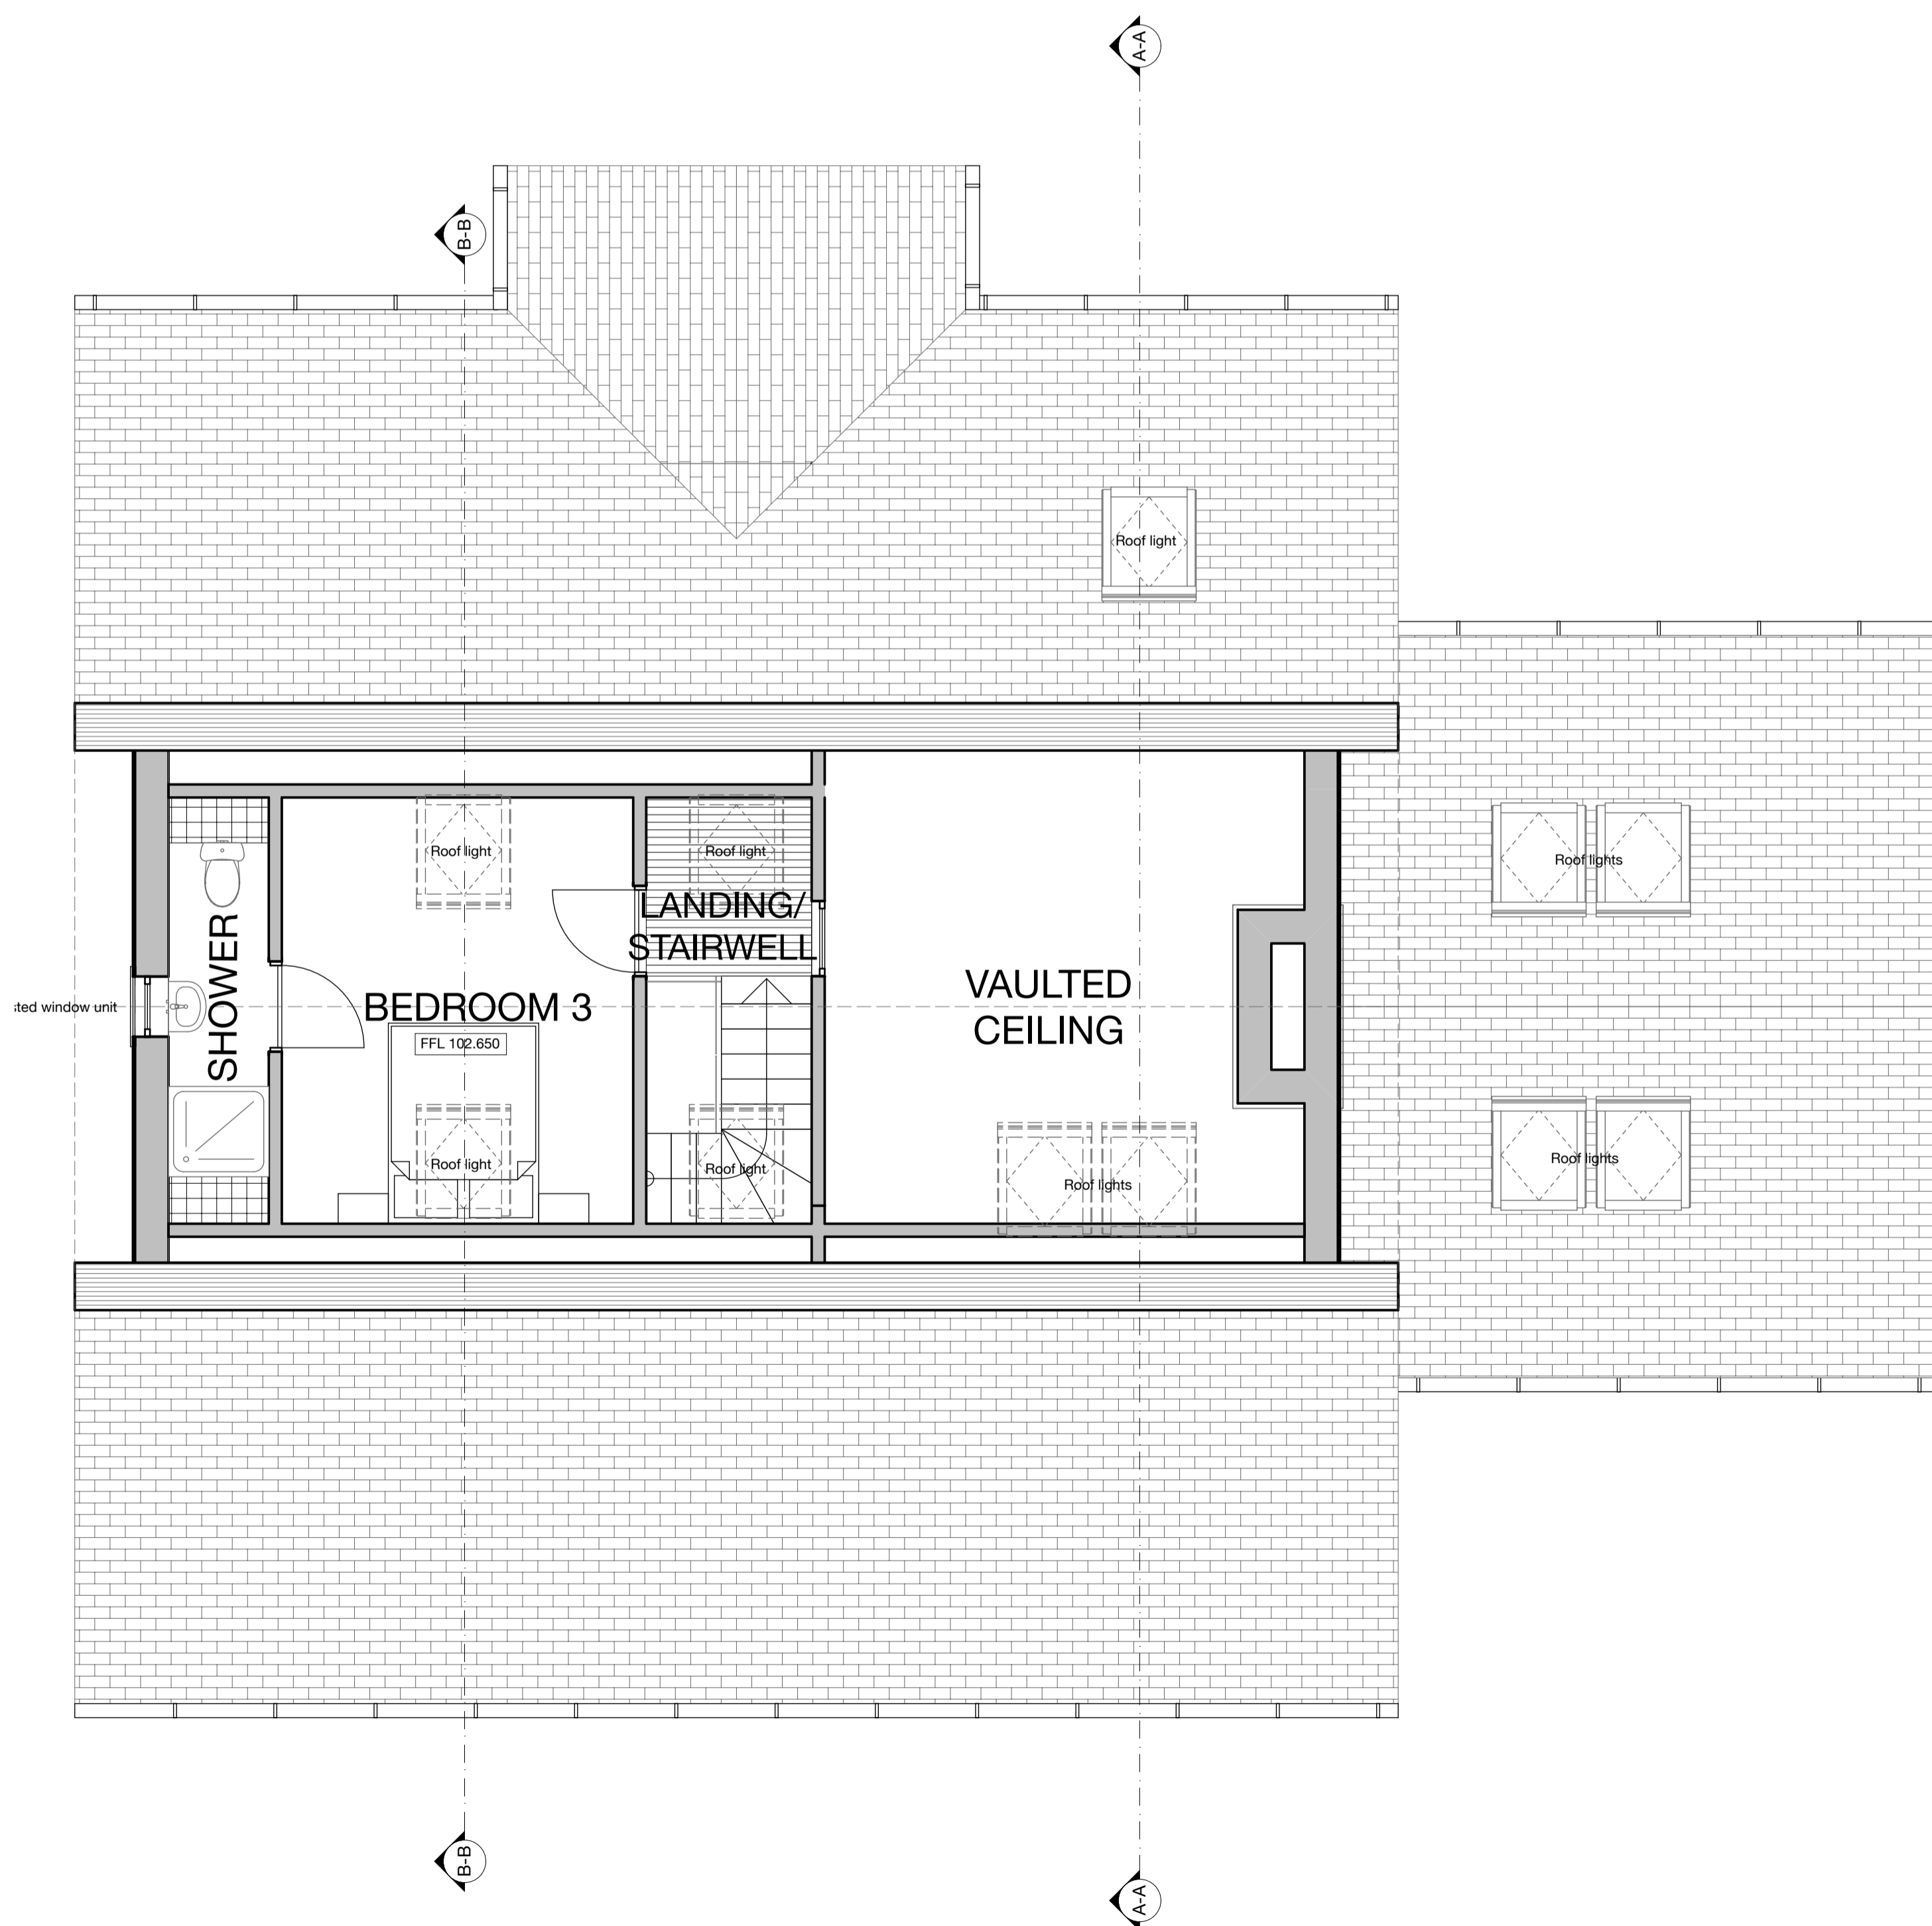

First Floor Plan


1:50

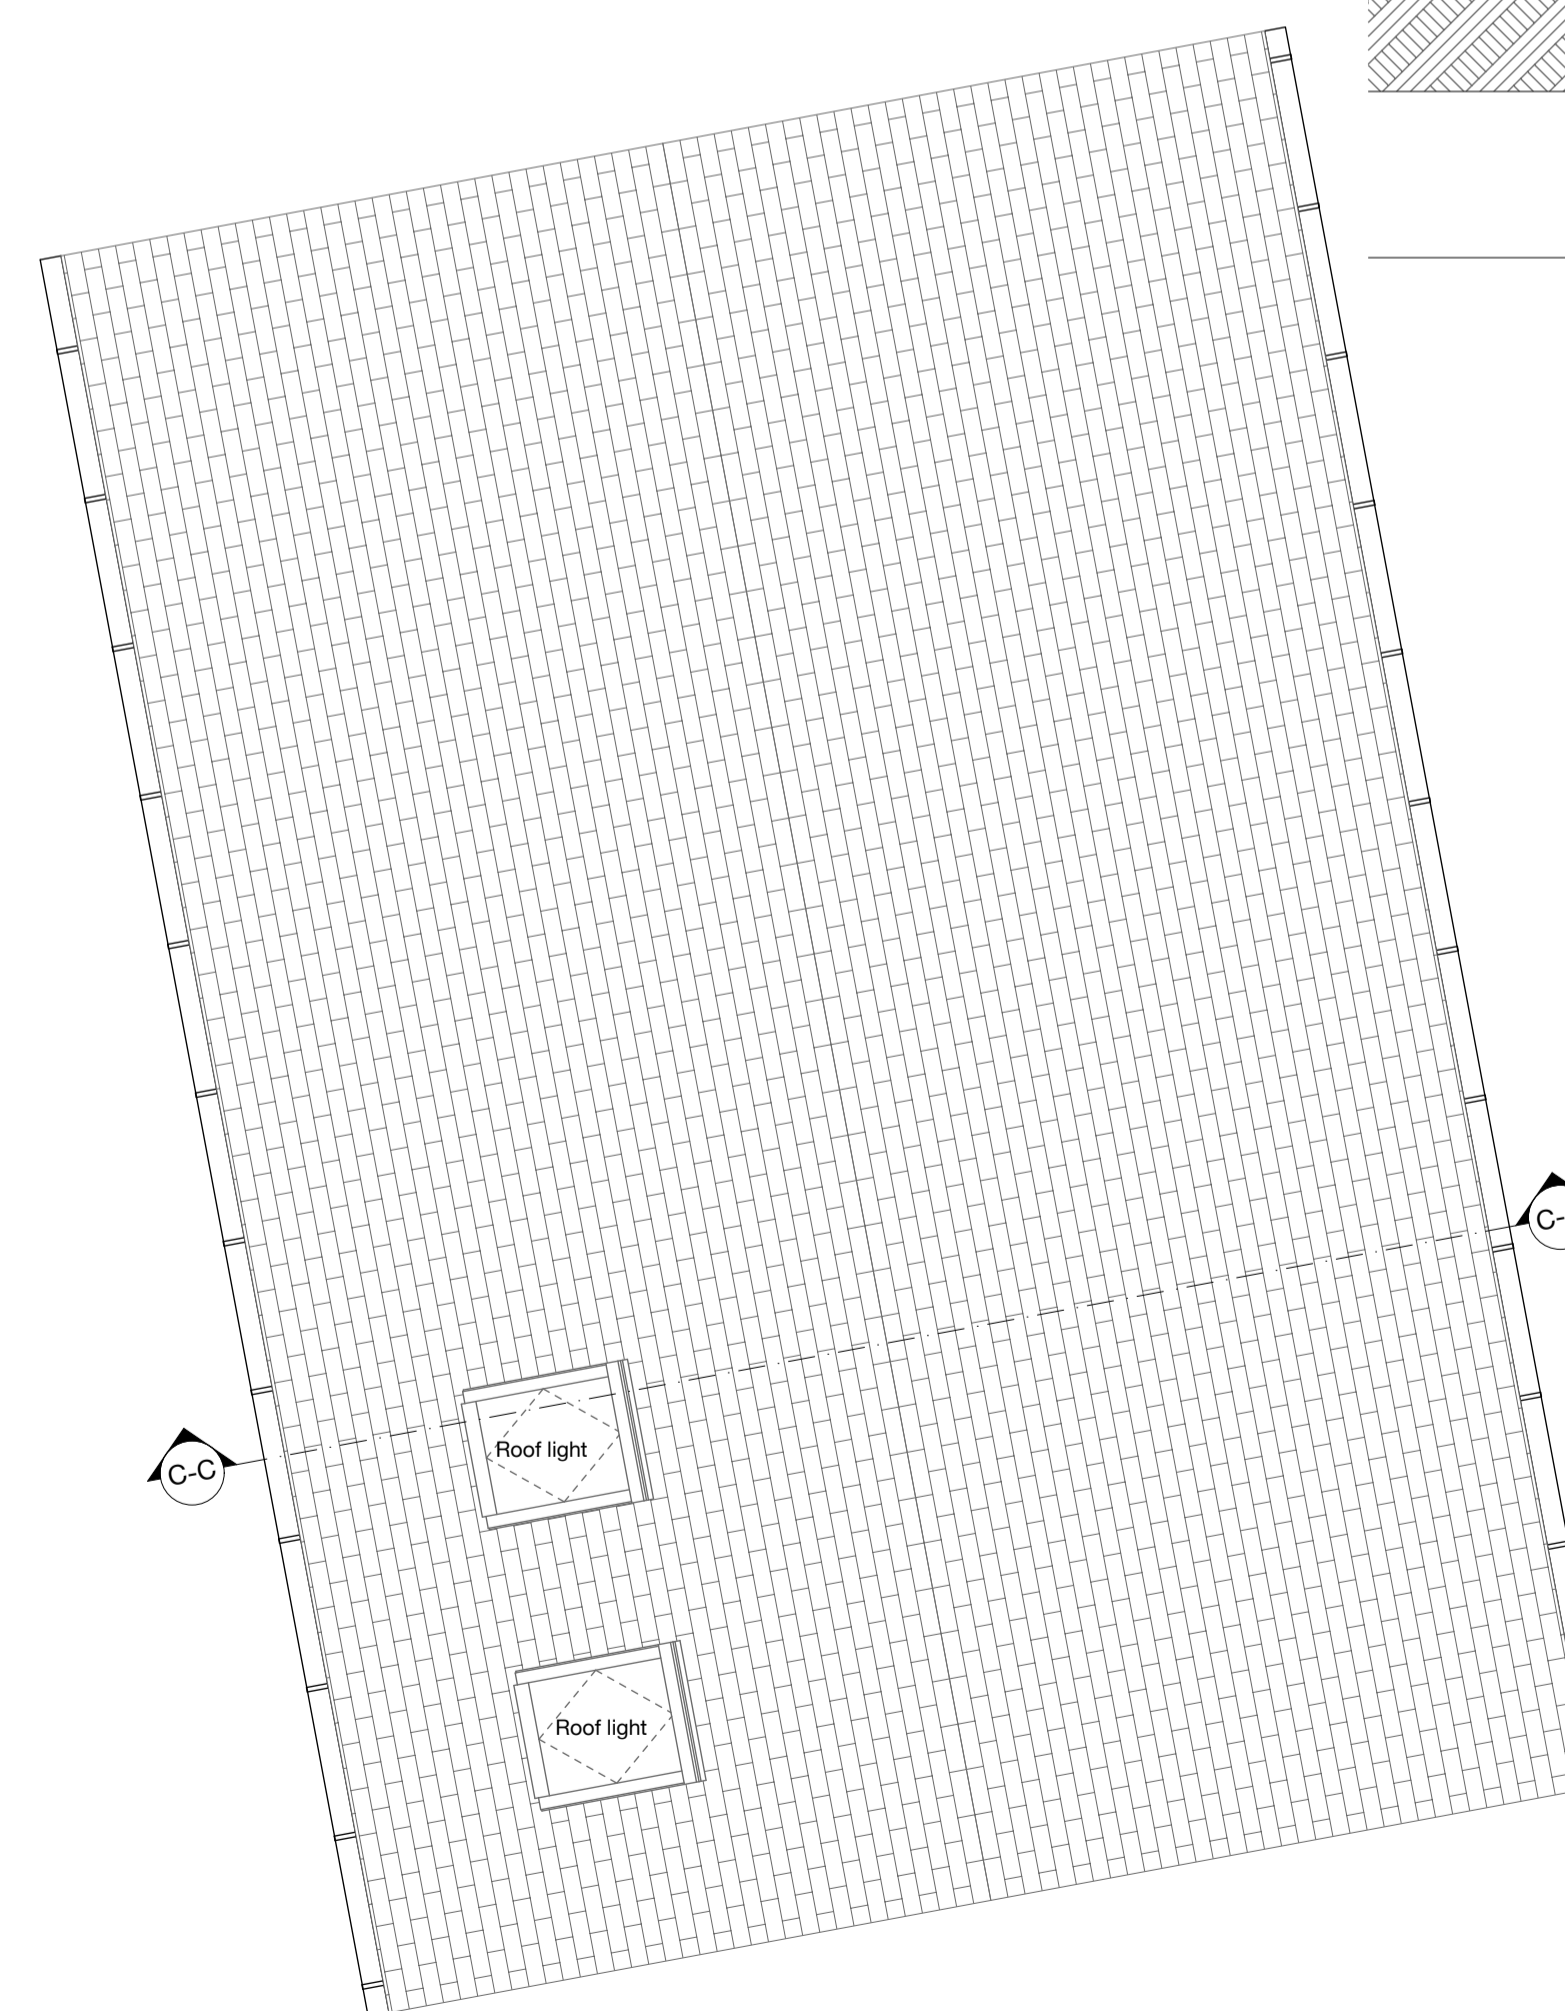

FLOOR AREAS:

House ground floor-	163 square metres.
House first floor-	29 square metres.
House total-	192 square metres.
Art Studio/Garage-	66 square metres.
Overall total-	258 square metres.

Purpose of Issue
PLANNING



23 West Quay
Ramsey
Isle of Man
IM8 1DL
Tel: 01624 813219 / 814178
Fax: 01624 816436
penkethmillar@manx.net
www.penkethmillar.co.uk

Client
Miss A. Quellan

Contract
Erection of proposed detached dwelling & garage on vacant plot, (Garey Ushtey), between Laurieston House & Garlon House, Booiushag Estate, Maughold, IM7 1BB

Drawing Title
FIRST FLOOR PLAN & SECTIONS

Drawing Information				
Scales @ A1	Date	Drawn by	Drawing number	Rev
1:50	JAN 21	CPP	20 1418	04